
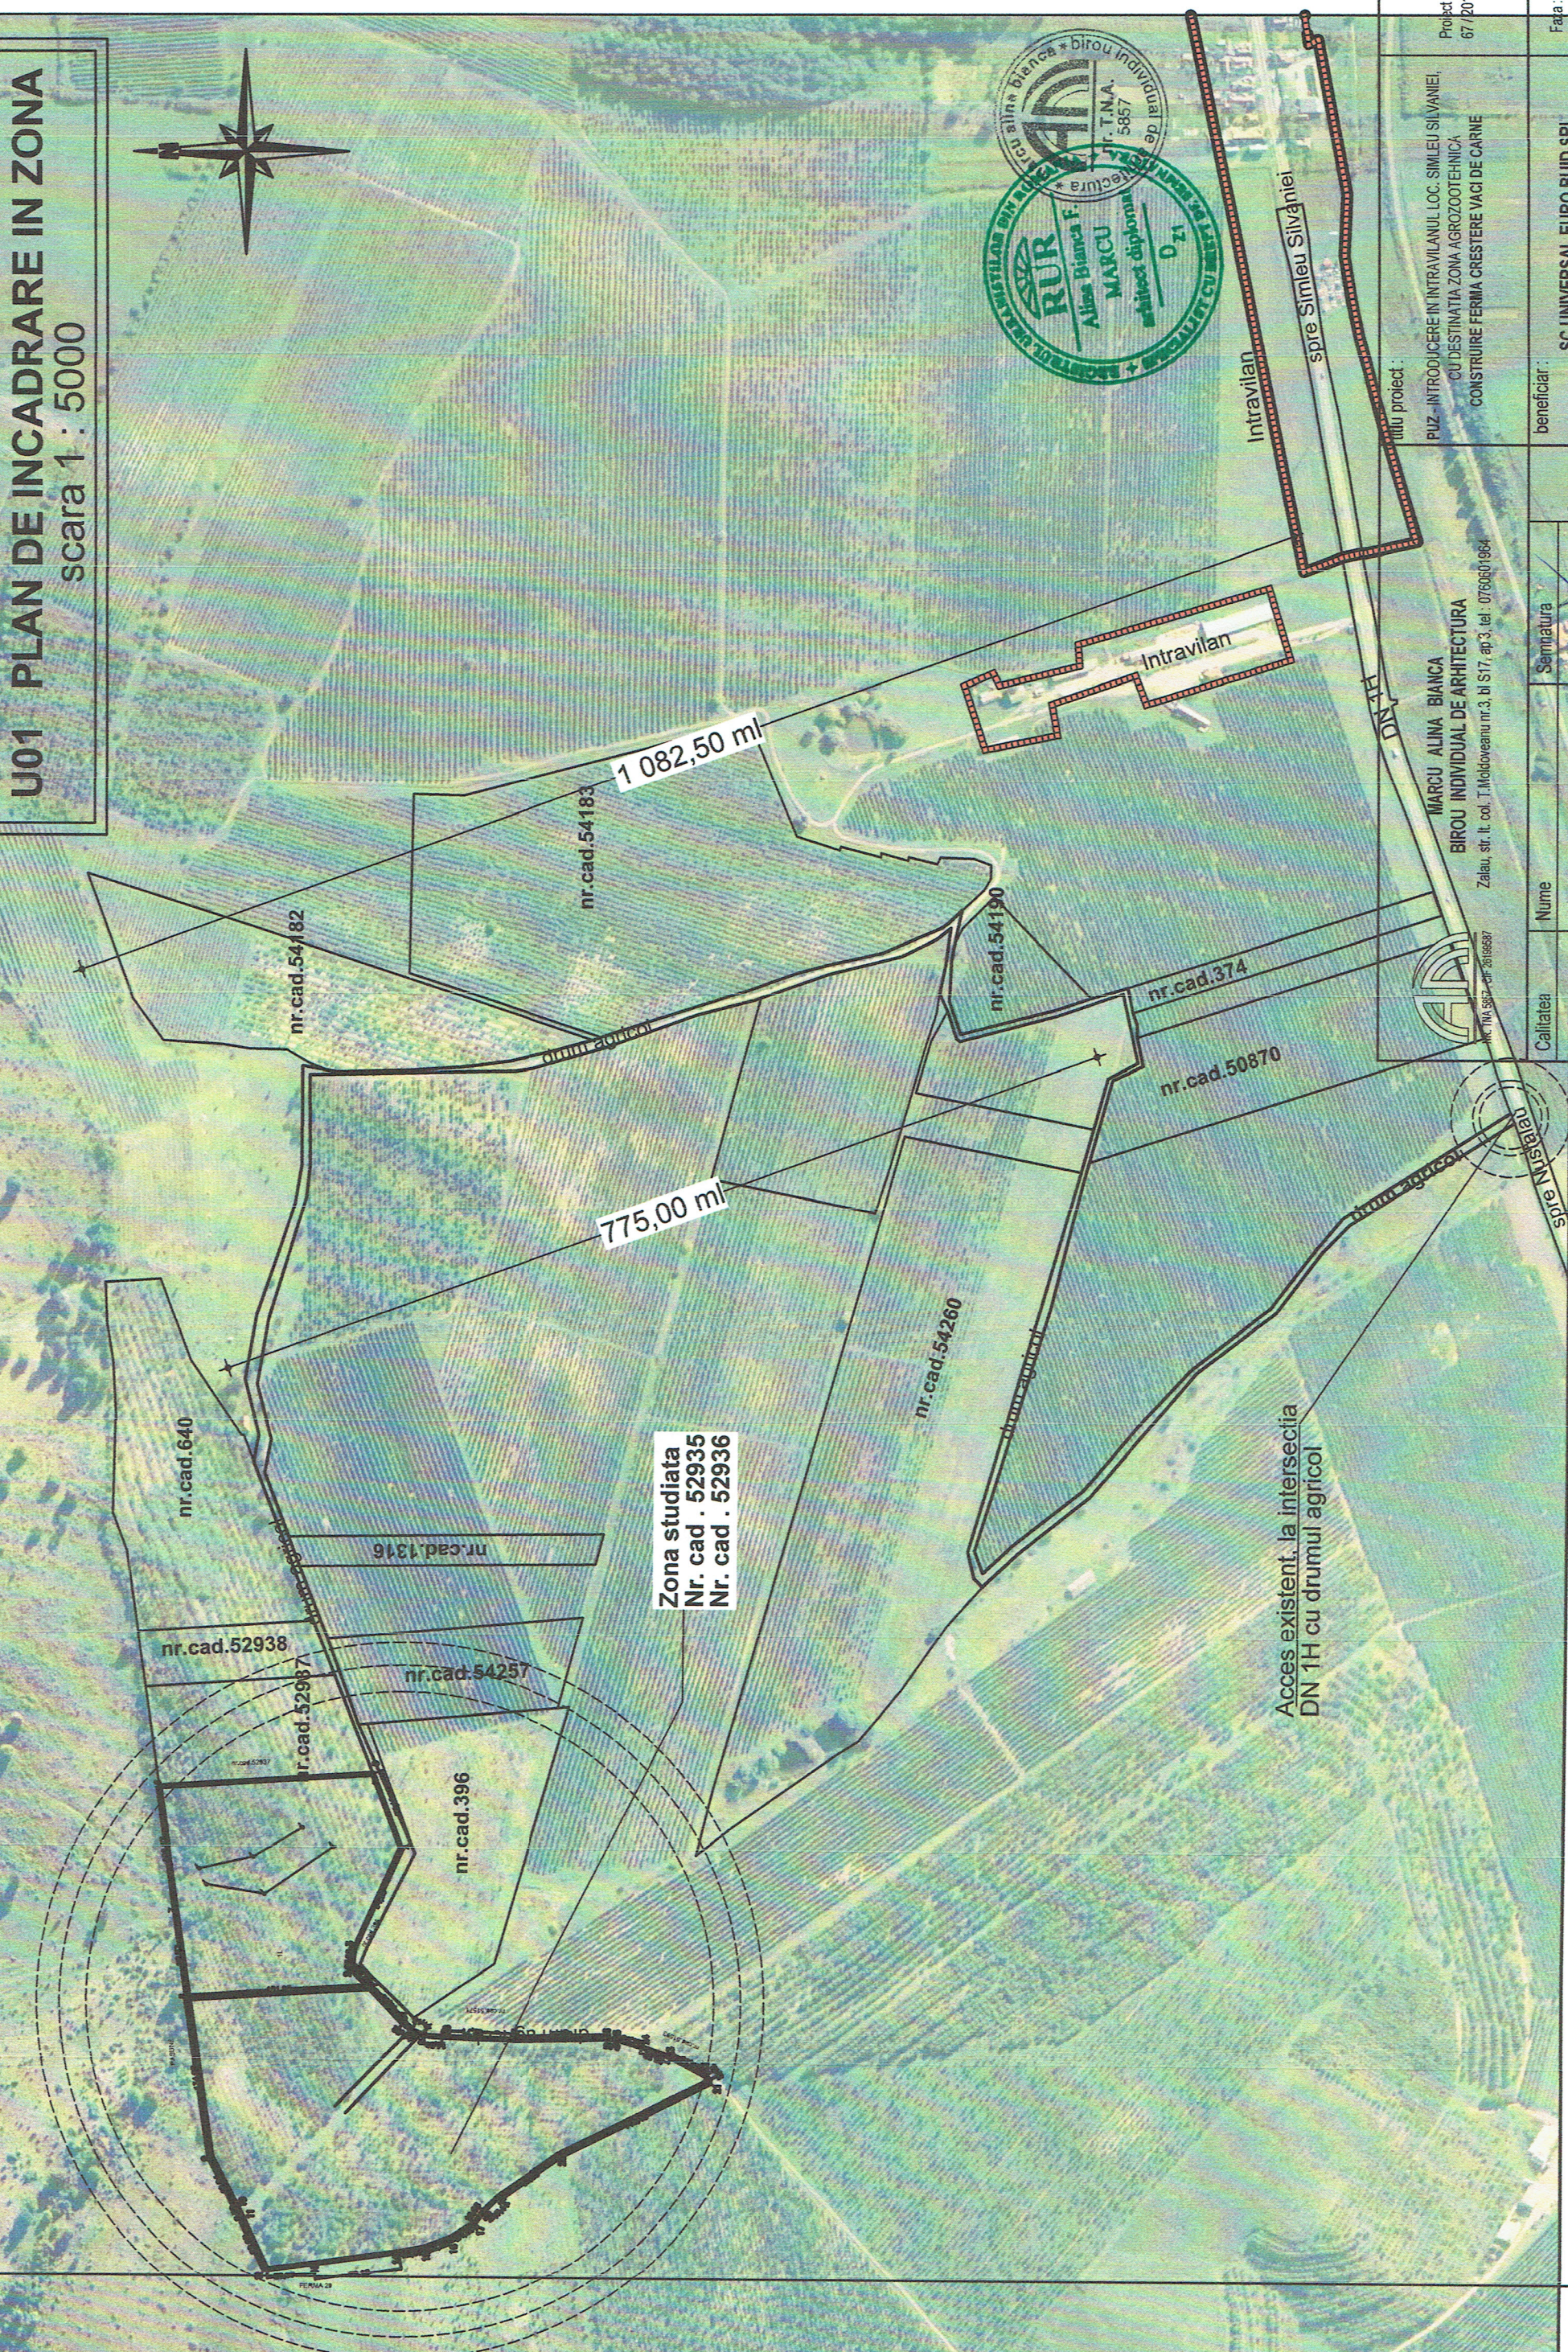


U01 PLAN DE INCADRARE IN ZONA
scara 1 : 5000

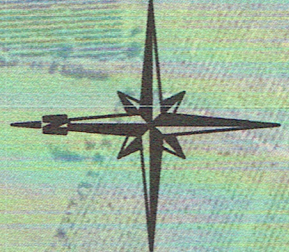

titlu proiect :		P.U.Z. - INTRODUCERE IN INTRAVILANUL LOC. SIMLEU SILVANIEI, CU DESTINATIA ZONA AGROZOOTEHNICA CONSTRUIRE FERMA CRESTERE VACI DE CARNE	
beneficiar :		SC UNIVERSAL EURO BUID SRL	
Scara :		1 : 5 000	
Data :		05.2017	
Calliatea	Nume	Semnatura	
Sef proiect	arh. Marcu Alina Bianca		
Proiectat urbanism	arh. Marcu Alina Bianca		
Desenat	arh. Marcu Alina Bianca		
Faza :		P.U.Z.	
Planşa nr. :		U 01	

MARCU ALINA BIANCA
BIROU INDIVIDUAL DE ARHITECTURA
Zalau, str. lt. col. T.Moldoveanu nr.3, bl S17, ap.3, tel.: 0760601964
C.N.T.M. 5857 - CP 26166887