


Plan de incadrare in zona
Simleu Silvaniei, jud.Salaj
Scara 1:4000

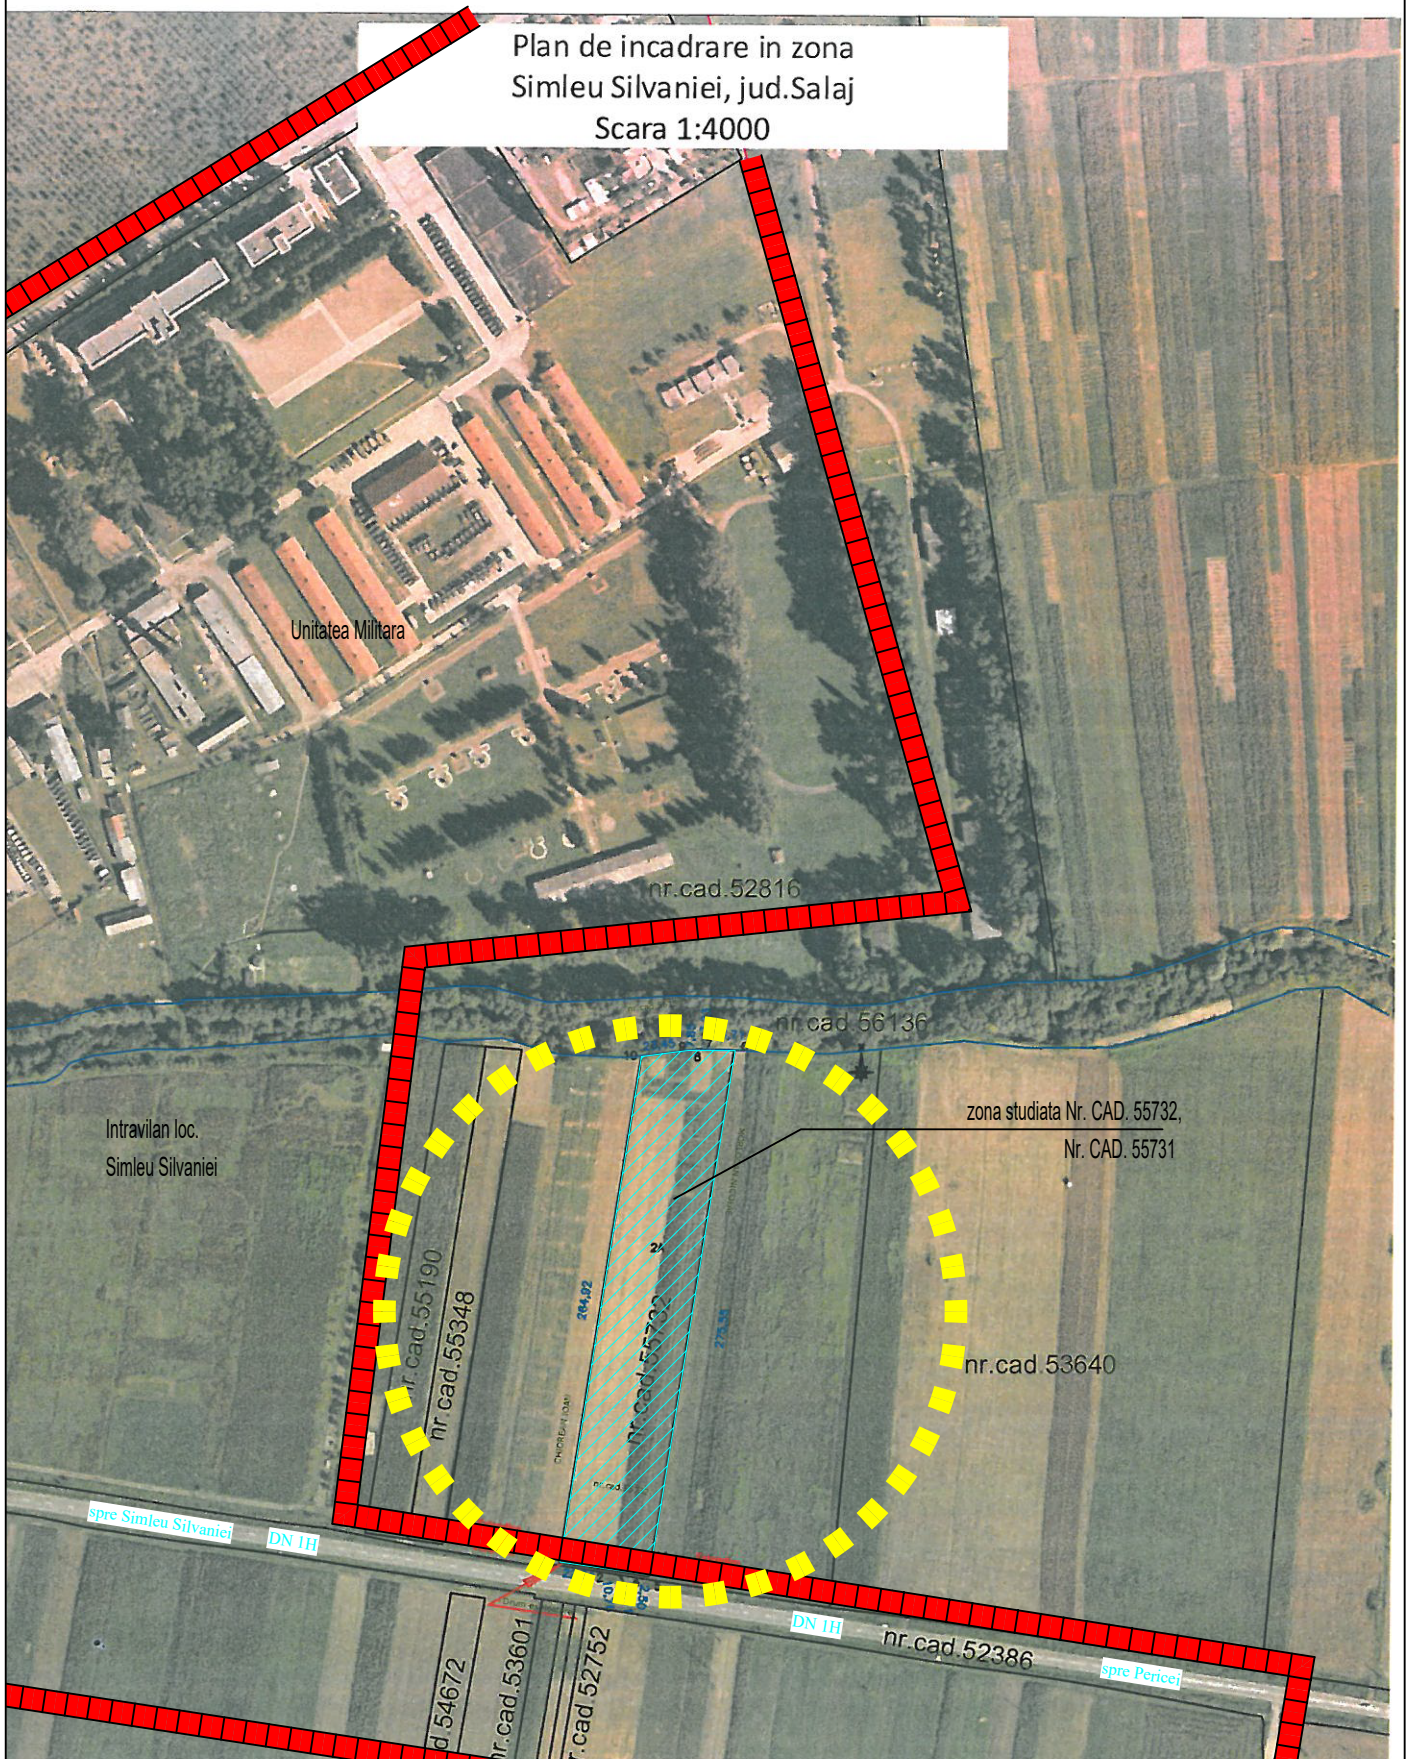

Verificator / expert	Nume	Semnatura	Cerinta	Referat / Expertiza nr. / Data
			B 1	
			A 1	
 <p>M.A.B. STUDIO DE ARHITECTURA S.R.L. Zalau, str. lt. col. T.Moldoveanu nr.3, tel : 0760601964</p>			beneficiar : SC COSTITIME SRL Simleu Silvaniei, str.Nucului , nr. 2, Jud. Salaj	
Calitatea	Nume	Semnatura	Scara :	titlu proiect : INTCMIRE PUZ - INTRODUCERE IN INTRAVILANUL LOC. SIMLEU SILVANIEI IN SCOPUL AMENAJARE ZONA DE AGREMENT SI ACTIVITATI SPORTIVE
Sef proiect	arh. Marcu Alina Bianca		1: 4000	Faza : P.U.Z.
Proiectat urbanism	arh. Marcu Alina Bianca		Data :	titlu plansa : PLAN DE INCADRARE IN ZONA
Desenat	arh. Marcu Alina Bianca		01.2023	