
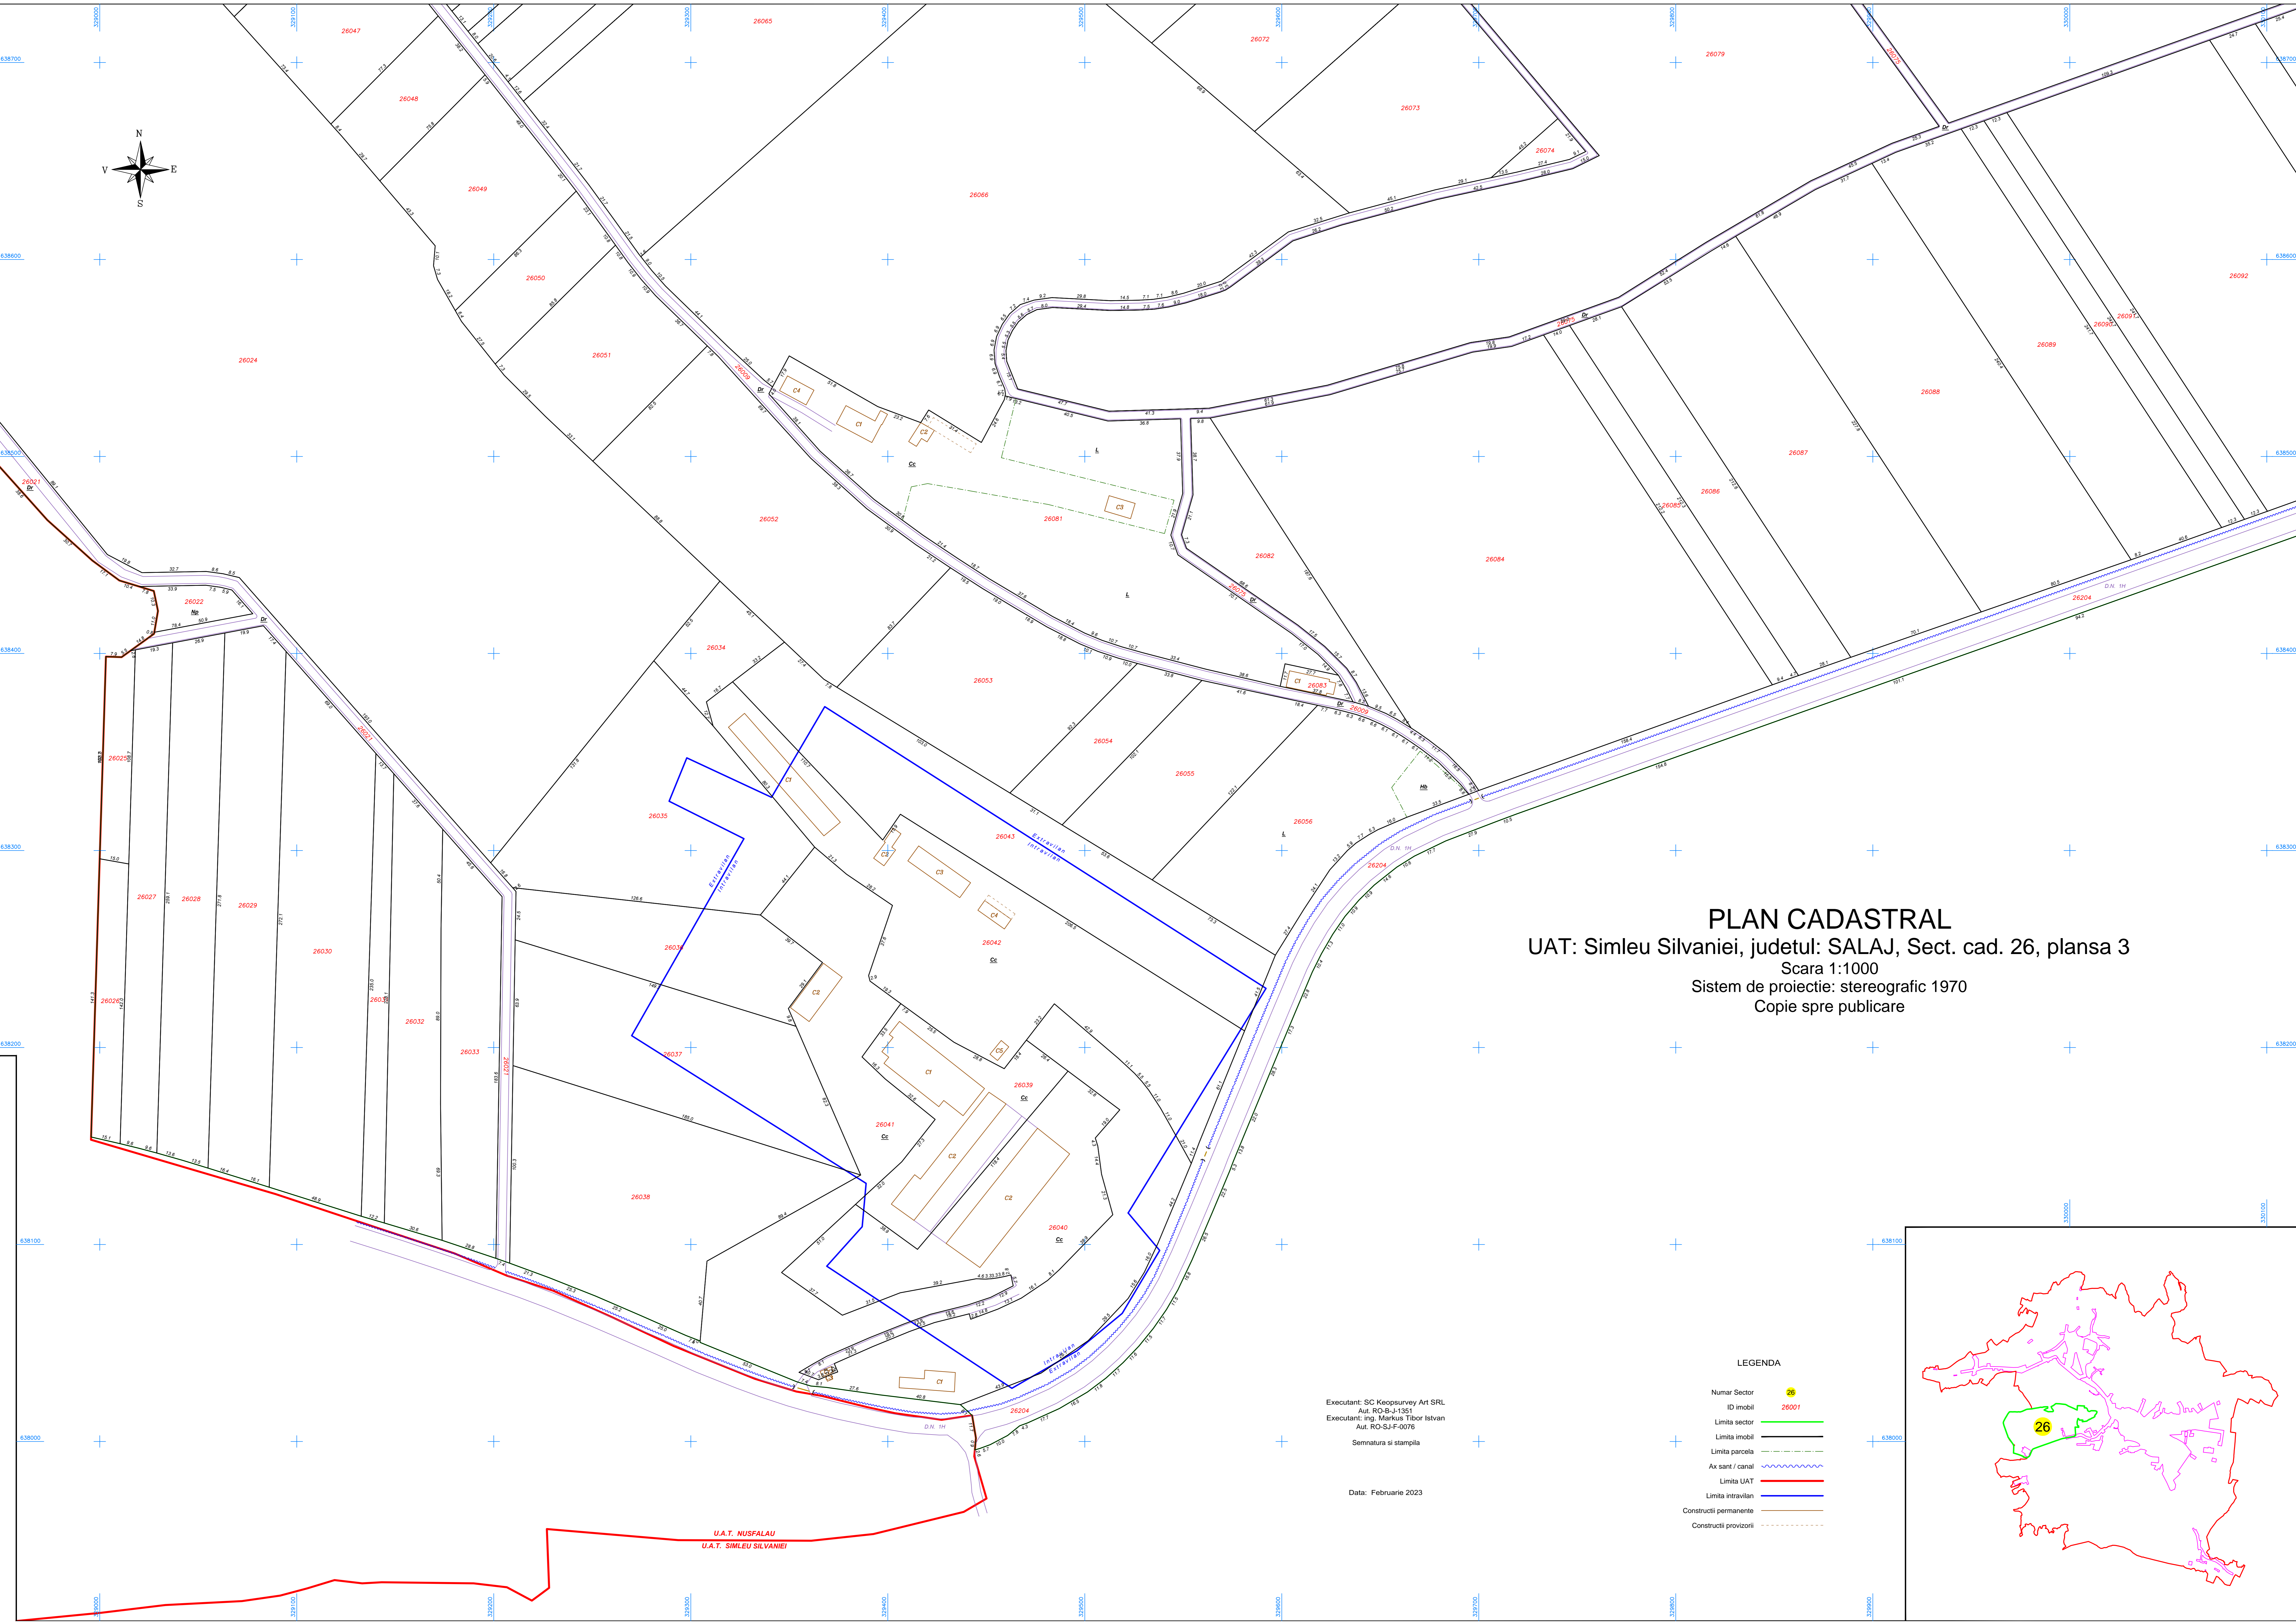


PLAN CADASTRAL
UAT: Simleu Silvaniei, judetul: SALAJ, Sect. cad. 26, plansa 3
Scara 1:1000
Sistem de proiectie: stereografic 1970
Copie spre publicare

Executant: SC Keopsurvey Art SRL
Aut. RO-B-I-1351
Executant: ing. Markus Tibor Istvan
Aut. RO-SU-F-0076
Semnatura si stampila

Data: Februarie 2023

- LEGENDA**
- Numar Sector: 26
 - ID imobil: 26001
 - Limita sector: —
 - Limita imobil: —
 - Limita parcela: - - - - -
 - Ax sari / canal: ~ ~ ~ ~ ~
 - Limita UAT: —
 - Limita intravilan: —
 - Construcii permanente: —
 - Construcii provizorii: - - - - -

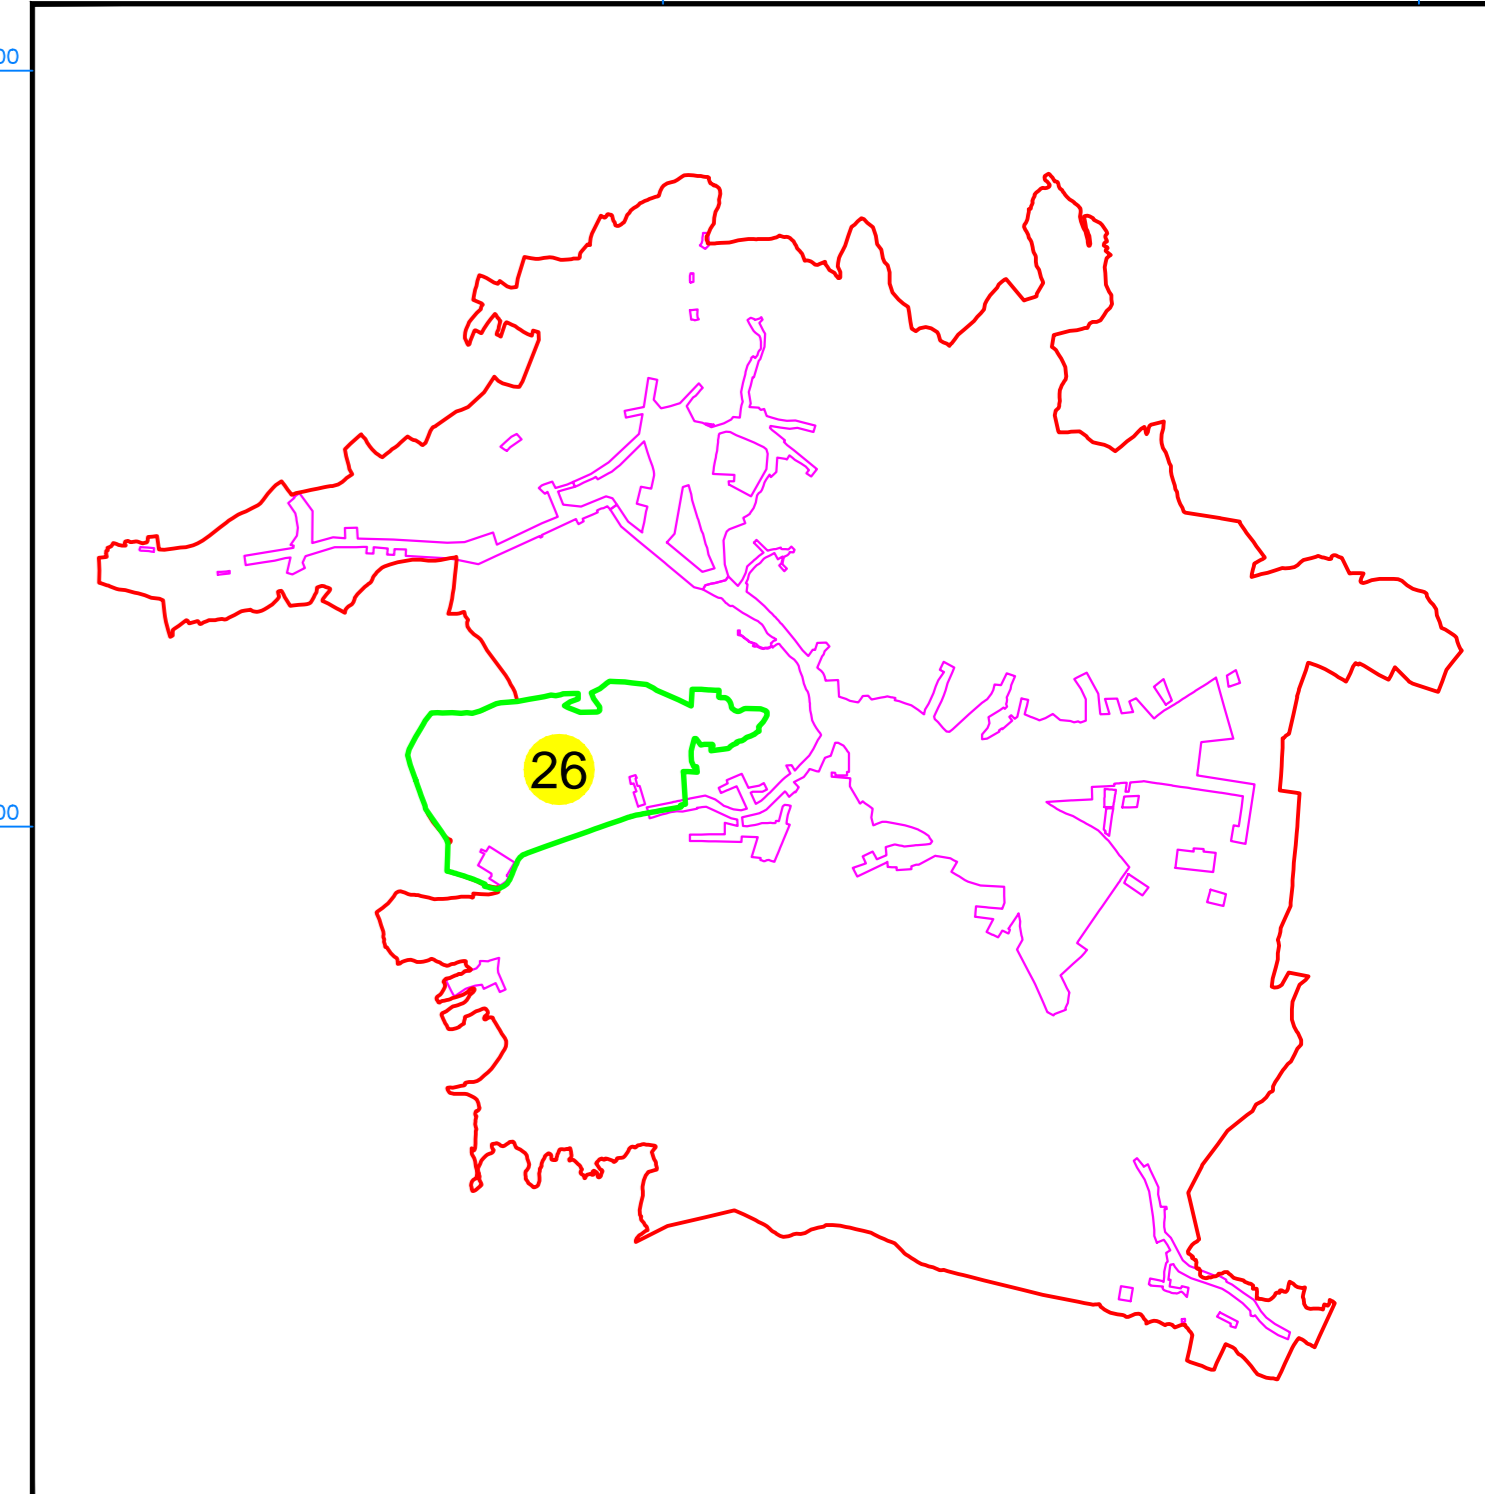

U.A.T. NUSFALAU
U.A.T. SIMLEU SILVANIEI