
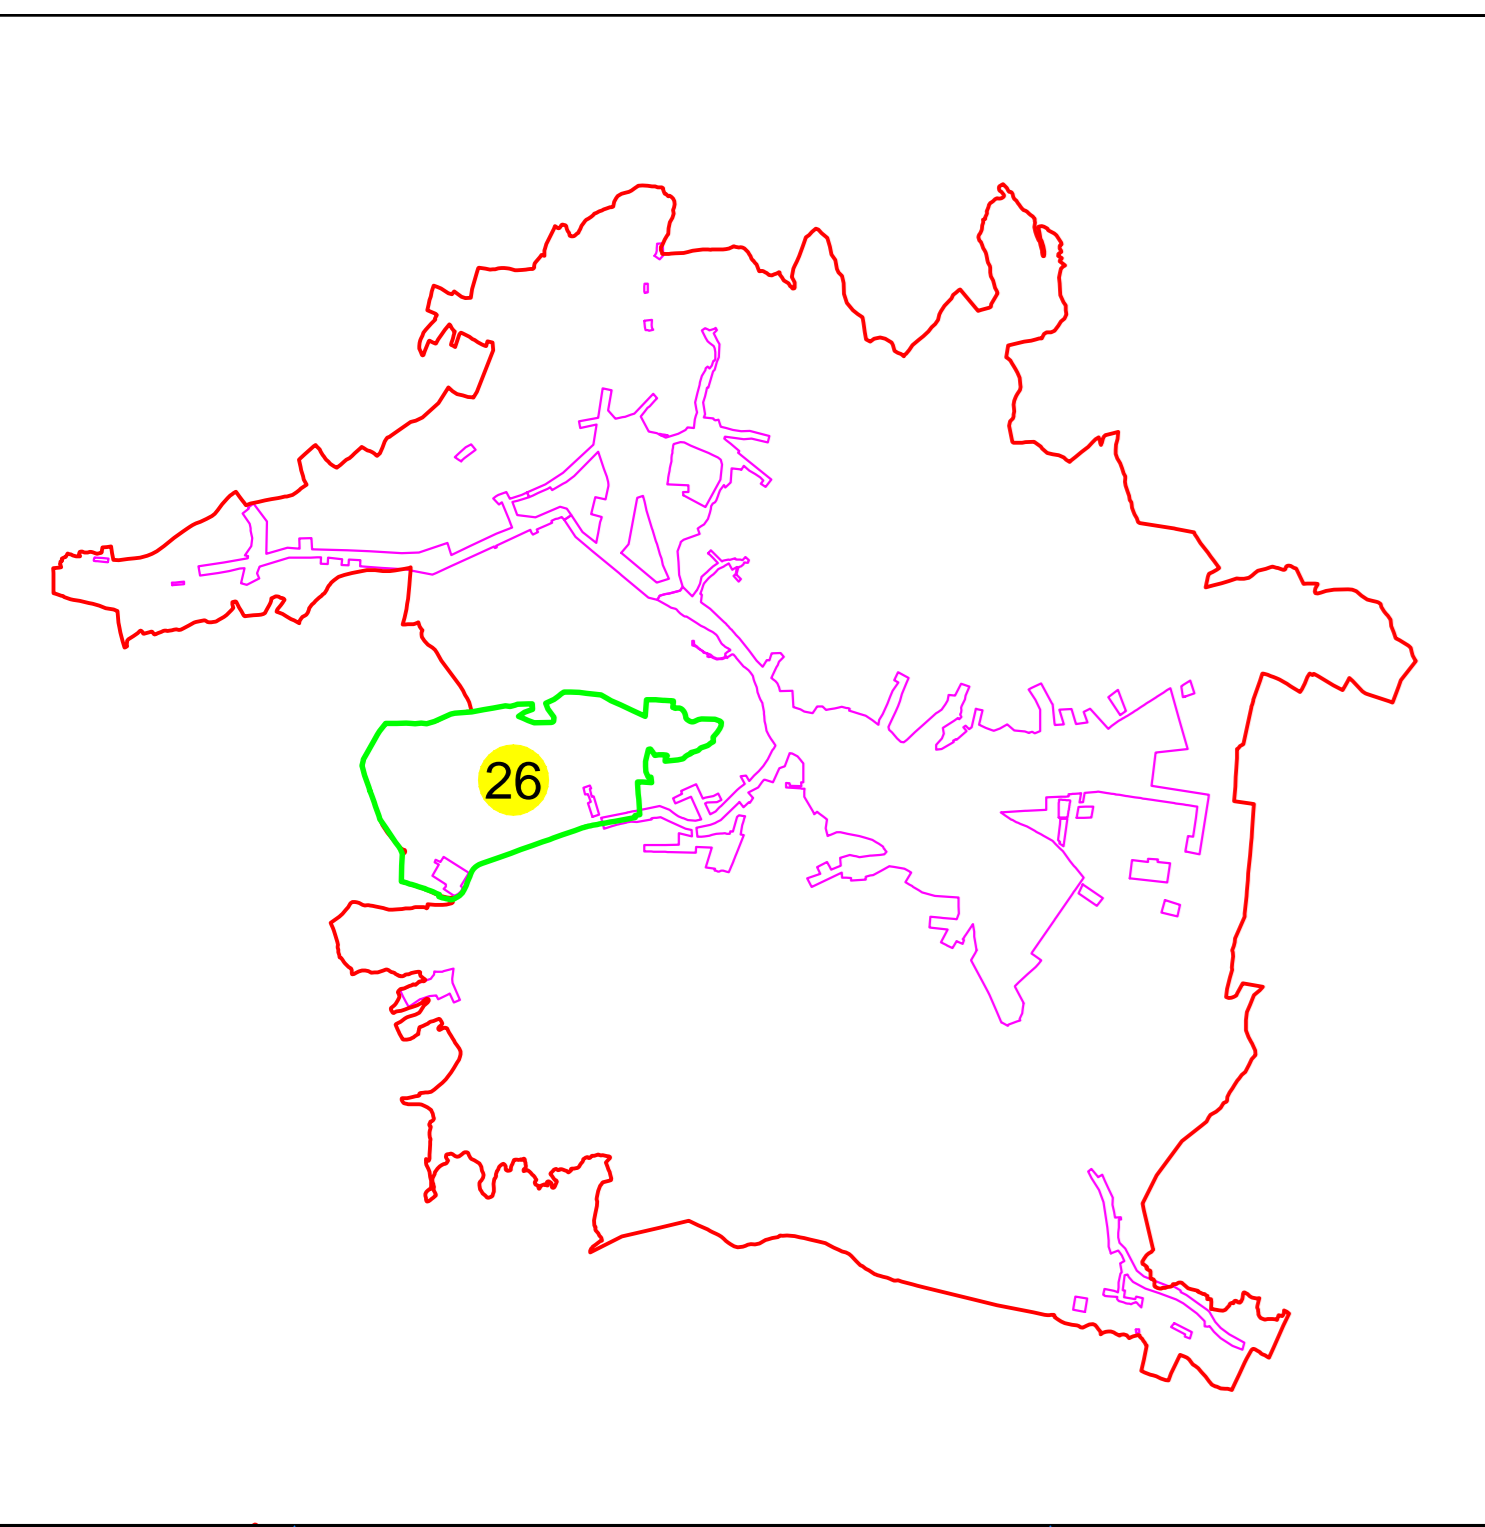


PLAN CADASTRAL
UAT: Simleu Silvaniei, judetul: SALAJ, Sect. cad. 26, plansa 4
Scara 1:1000
Sistem de proiectie: stereografic 1970
Copie spre publicare

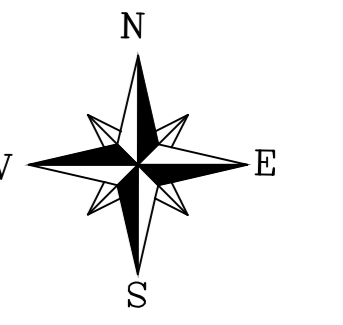

- LEGENDA**
- Numar Sector: 26
 - ID imobil: 26001
 - Limita sector: (green line)
 - Limita imobil: (black line)
 - Limita parcela: (dashed green line)
 - Ax sant / canal: (blue wavy line)
 - Limita UAT: (red line)
 - Limita intravilan: (blue line)
 - Construcții permanente: (solid orange line)
 - Construcții provizorii: (dashed orange line)

Executant: SC Keopsurvey Art SRL
Aut. RO-B-J-1351
Executant: Ing. Markus Tibor Istvan
Aut. RO-SJ-F-0076
Semnatura si stampila

Data: Februarie 2023

