

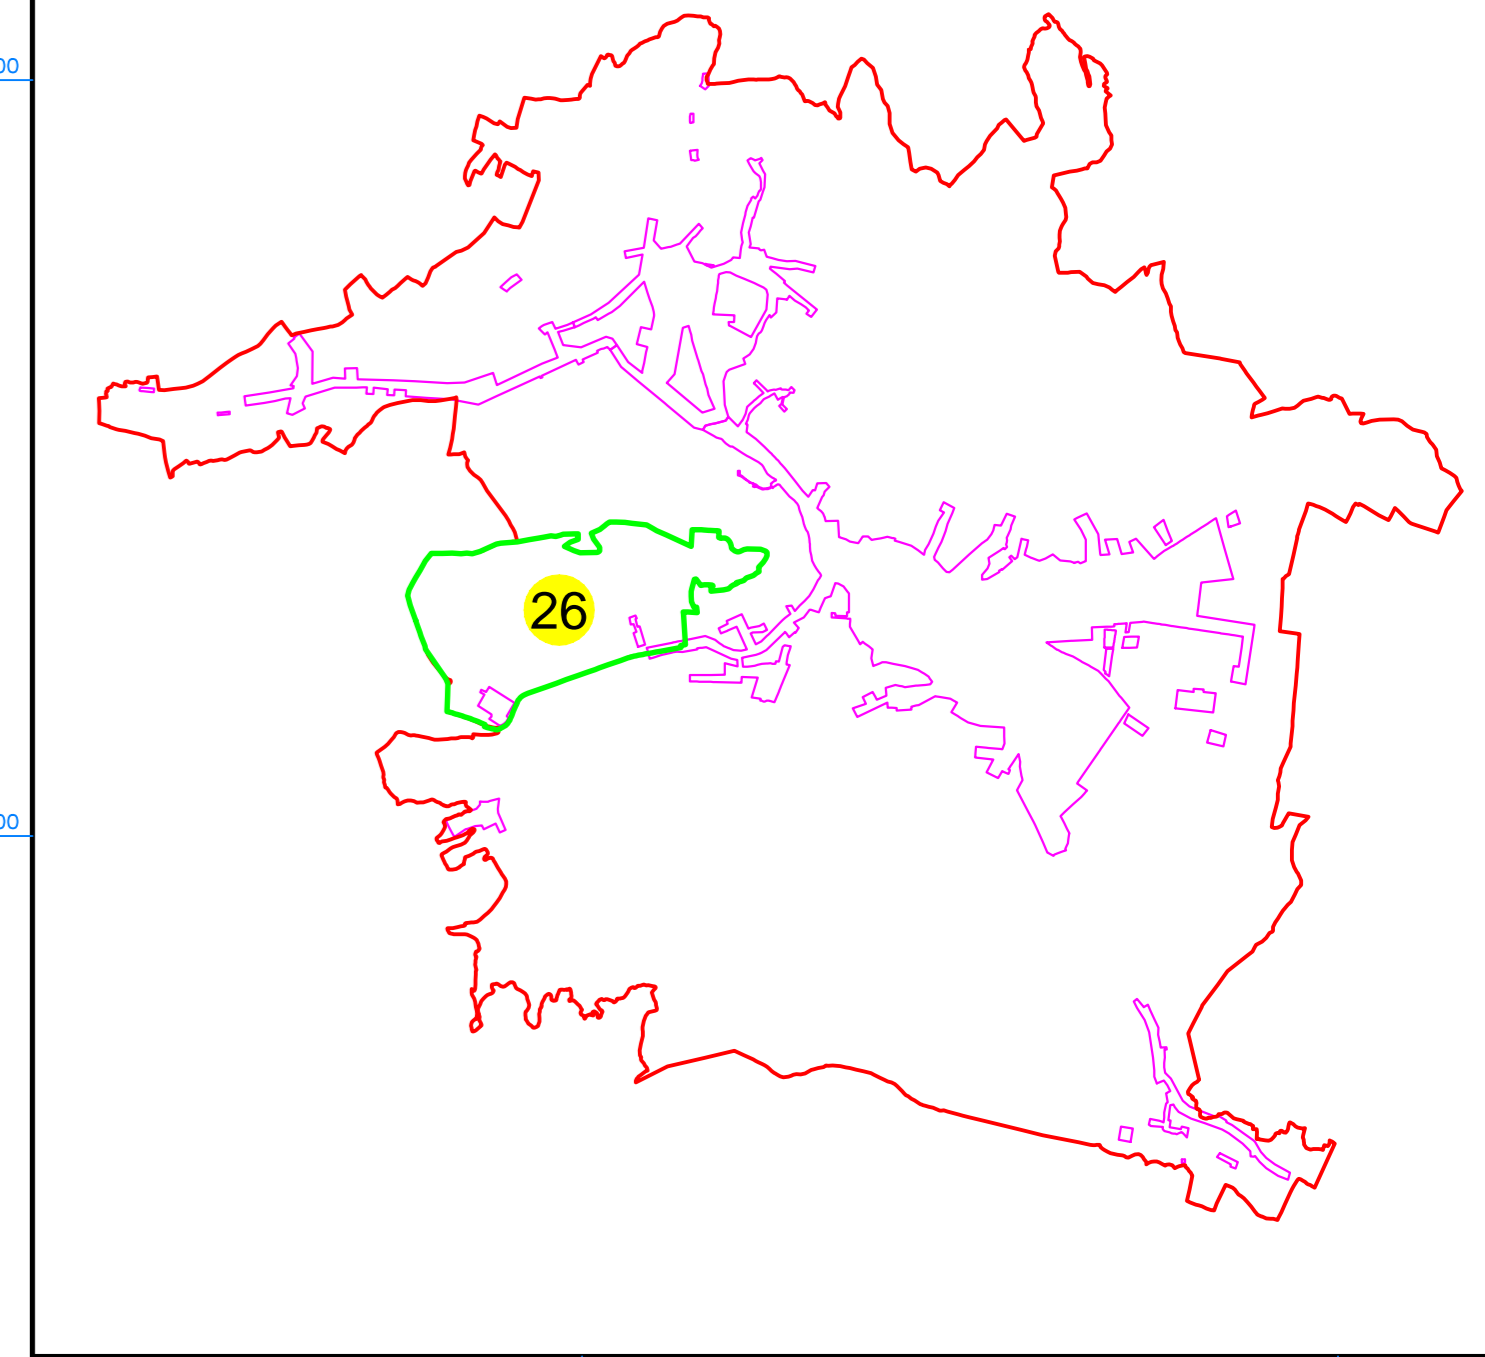


**PLAN CADASTRAL**  
UAT: Simleu Silvaniei, judetul: SALAJ, Sect. cad. 26, plansa 7  
Scara 1:1000  
Sistem de proiectie: stereografic 1970  
Copie spre publicare

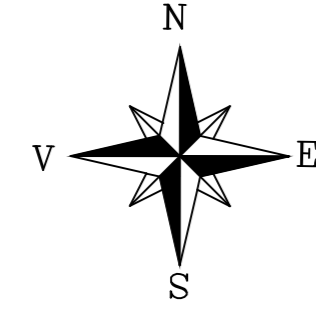

- LEGENDA**
- Numar Sector: 26
  - ID imobil: 26001
  - Limita sector: (Green line)
  - Limita imobil: (Black line)
  - Limita parcela: (Dashed line)
  - Ax sant / canal: (Blue wavy line)
  - Limita UAT: (Red line)
  - Limita intravilan: (Blue line)
  - Constructii permanente: (Brown line)
  - Constructii provizorii: (Dotted line)

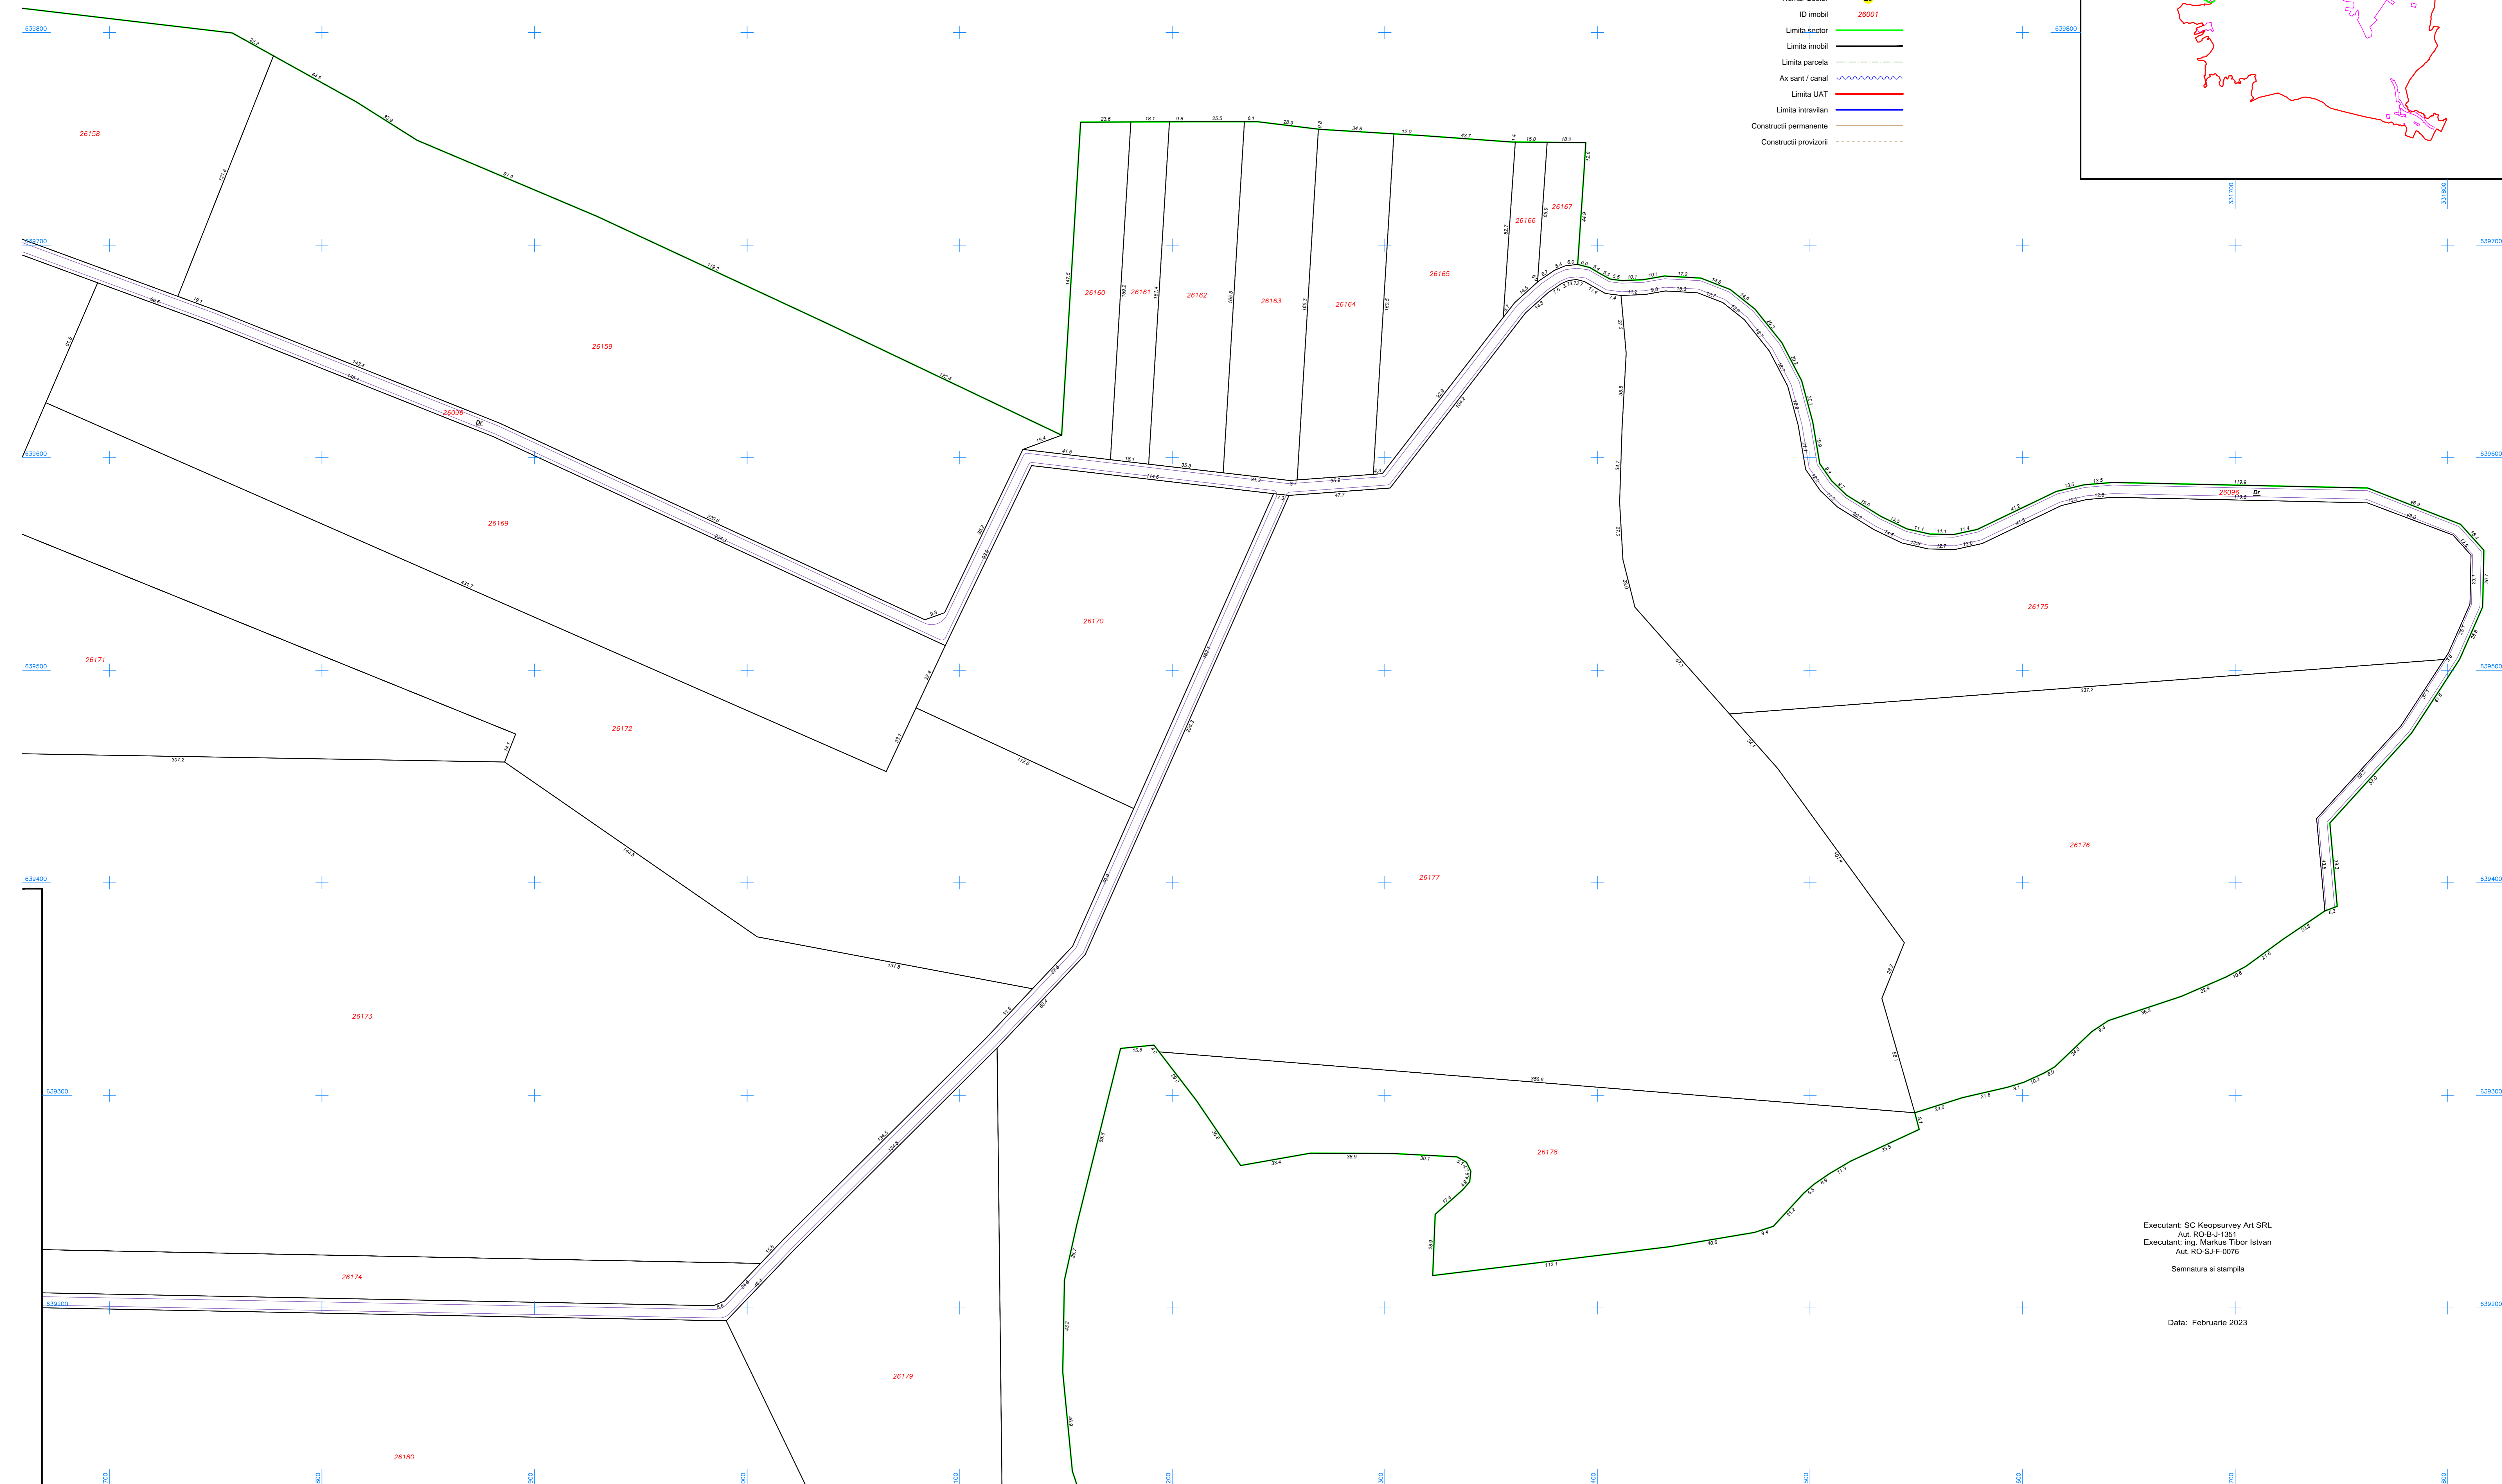

Executanti: SC Kroppsurvey Art SRL  
Aut. RO-S-J-1351  
Executanti: ing. Markus Tiber Istvan  
Aut. RO-S-J-F-0076  
Semnatura si stampila  
Data: Februarie 2023