

INVENTAR DE COORDONATE					
Sistem de proiectie : Stereografic 1970					
Pct.	N(m) - X	E(m) - Y	Pct.	N(m) - X	
1	638974.107	335724.763	6	639245.306	335814.754
2	638970.809	335747.085	7	639245.847	335800.058
3	638969.237	335757.730	8	639245.966	335796.827
4	638967.467	335769.709	9	639244.995	335789.041
5	638967.061	335772.176	10	639242.093	335765.771

Suprafata masurata = 13288mp (290mp/nr.cad.55731si  
12998mp/nr.cad.55732)

UNITATEA MILITARA  
nr.cad.52816

**PUZ:** INTRODUCERE IN INTRAVILANUL  
LOCALITATII SIMLEU SILVANIEI IN SCOPUL  
AMENAJARE  
ZONA DE AGREMENT SI ACTIVITATI SPORTIVE  
**U04 RETELE EDILITARE**



**LEGENDA :**

**LIMITE :**

- LIMITA INTRAVILAN CONFORM P.U.G.
- LIMITA INTRAVILAN PROPUȘ PRIN P.U.Z.
- LIMITA ZONEI STUDIATE
- LIMITA DE PROPRIETATE
- ALINIAMENT OBLIGATORIU DE LA LIMITA DE PROPRIETATE 15 M

**ZONIFICARE FUNCTIONALA :**

- TC   Zona agrement si activitati sportive - PROPUS
- SV   Zona spatii verzi - PROPUS
- TA   TEREN ARABIL IN EXTRAVILAN
- TA   TEREN ARABIL INTRAVILAN
- CC   CAI DE COMUNICATIE RUTIERA
- A   APE - RAUL CRASNA EXISTENT

**PROPUNERI DE MOBILARE :**


- RESTAURANT - Parter
- SPATII DE JOACA PT. COPII
- TEREN DE SPORT ACOPERIT
- VESTIARE - TEREN SPORT
- ALEI AUTO
- PARCARE AUTO
- SPATII VERZI AMENAJATE
- ACCES PIETONAL
- ACCES AUTO PE PROPRIETATE DIN DRUMUL AGRICOL

**ZONE DE PROTECTIE :**

- ZONA DE SIGURATA FATA DE DRUM DN 1H, 22M DIN AXUL DRUMULUI
- CULUAR DE PROTECTIE Raul Crasna 15,0M

**RETELE EDILITARE :**

- PUT FORAT si zona de protectie sanitara R=10M
- PSI BAZIN PREFABRICAT SUBTERAN V=54MC -rezerva apa PSI
- H HIDRANT SUPRATERAN DN 80mm, 2buc
- BV BAZIN VIDANJABIL SUBTERAN, V=20mc/buc, 3buc.
- LEA Extindere linie electrica aeriana - EXISTENTA
- LES Linie electrica subterana - PROPUS
- F.B. FIRIDA BRANSAMENT ELECTRIC - PROPUS
- APA Alimntare cu apa potabila, DN 110mm - PROPUS
- Alimntare cu apa HIDRANTI, DN 110mm - PROPUS
- Canalizare menajera , DN 250mm - PROPUS
- Canalizare pluviala - PROPUS

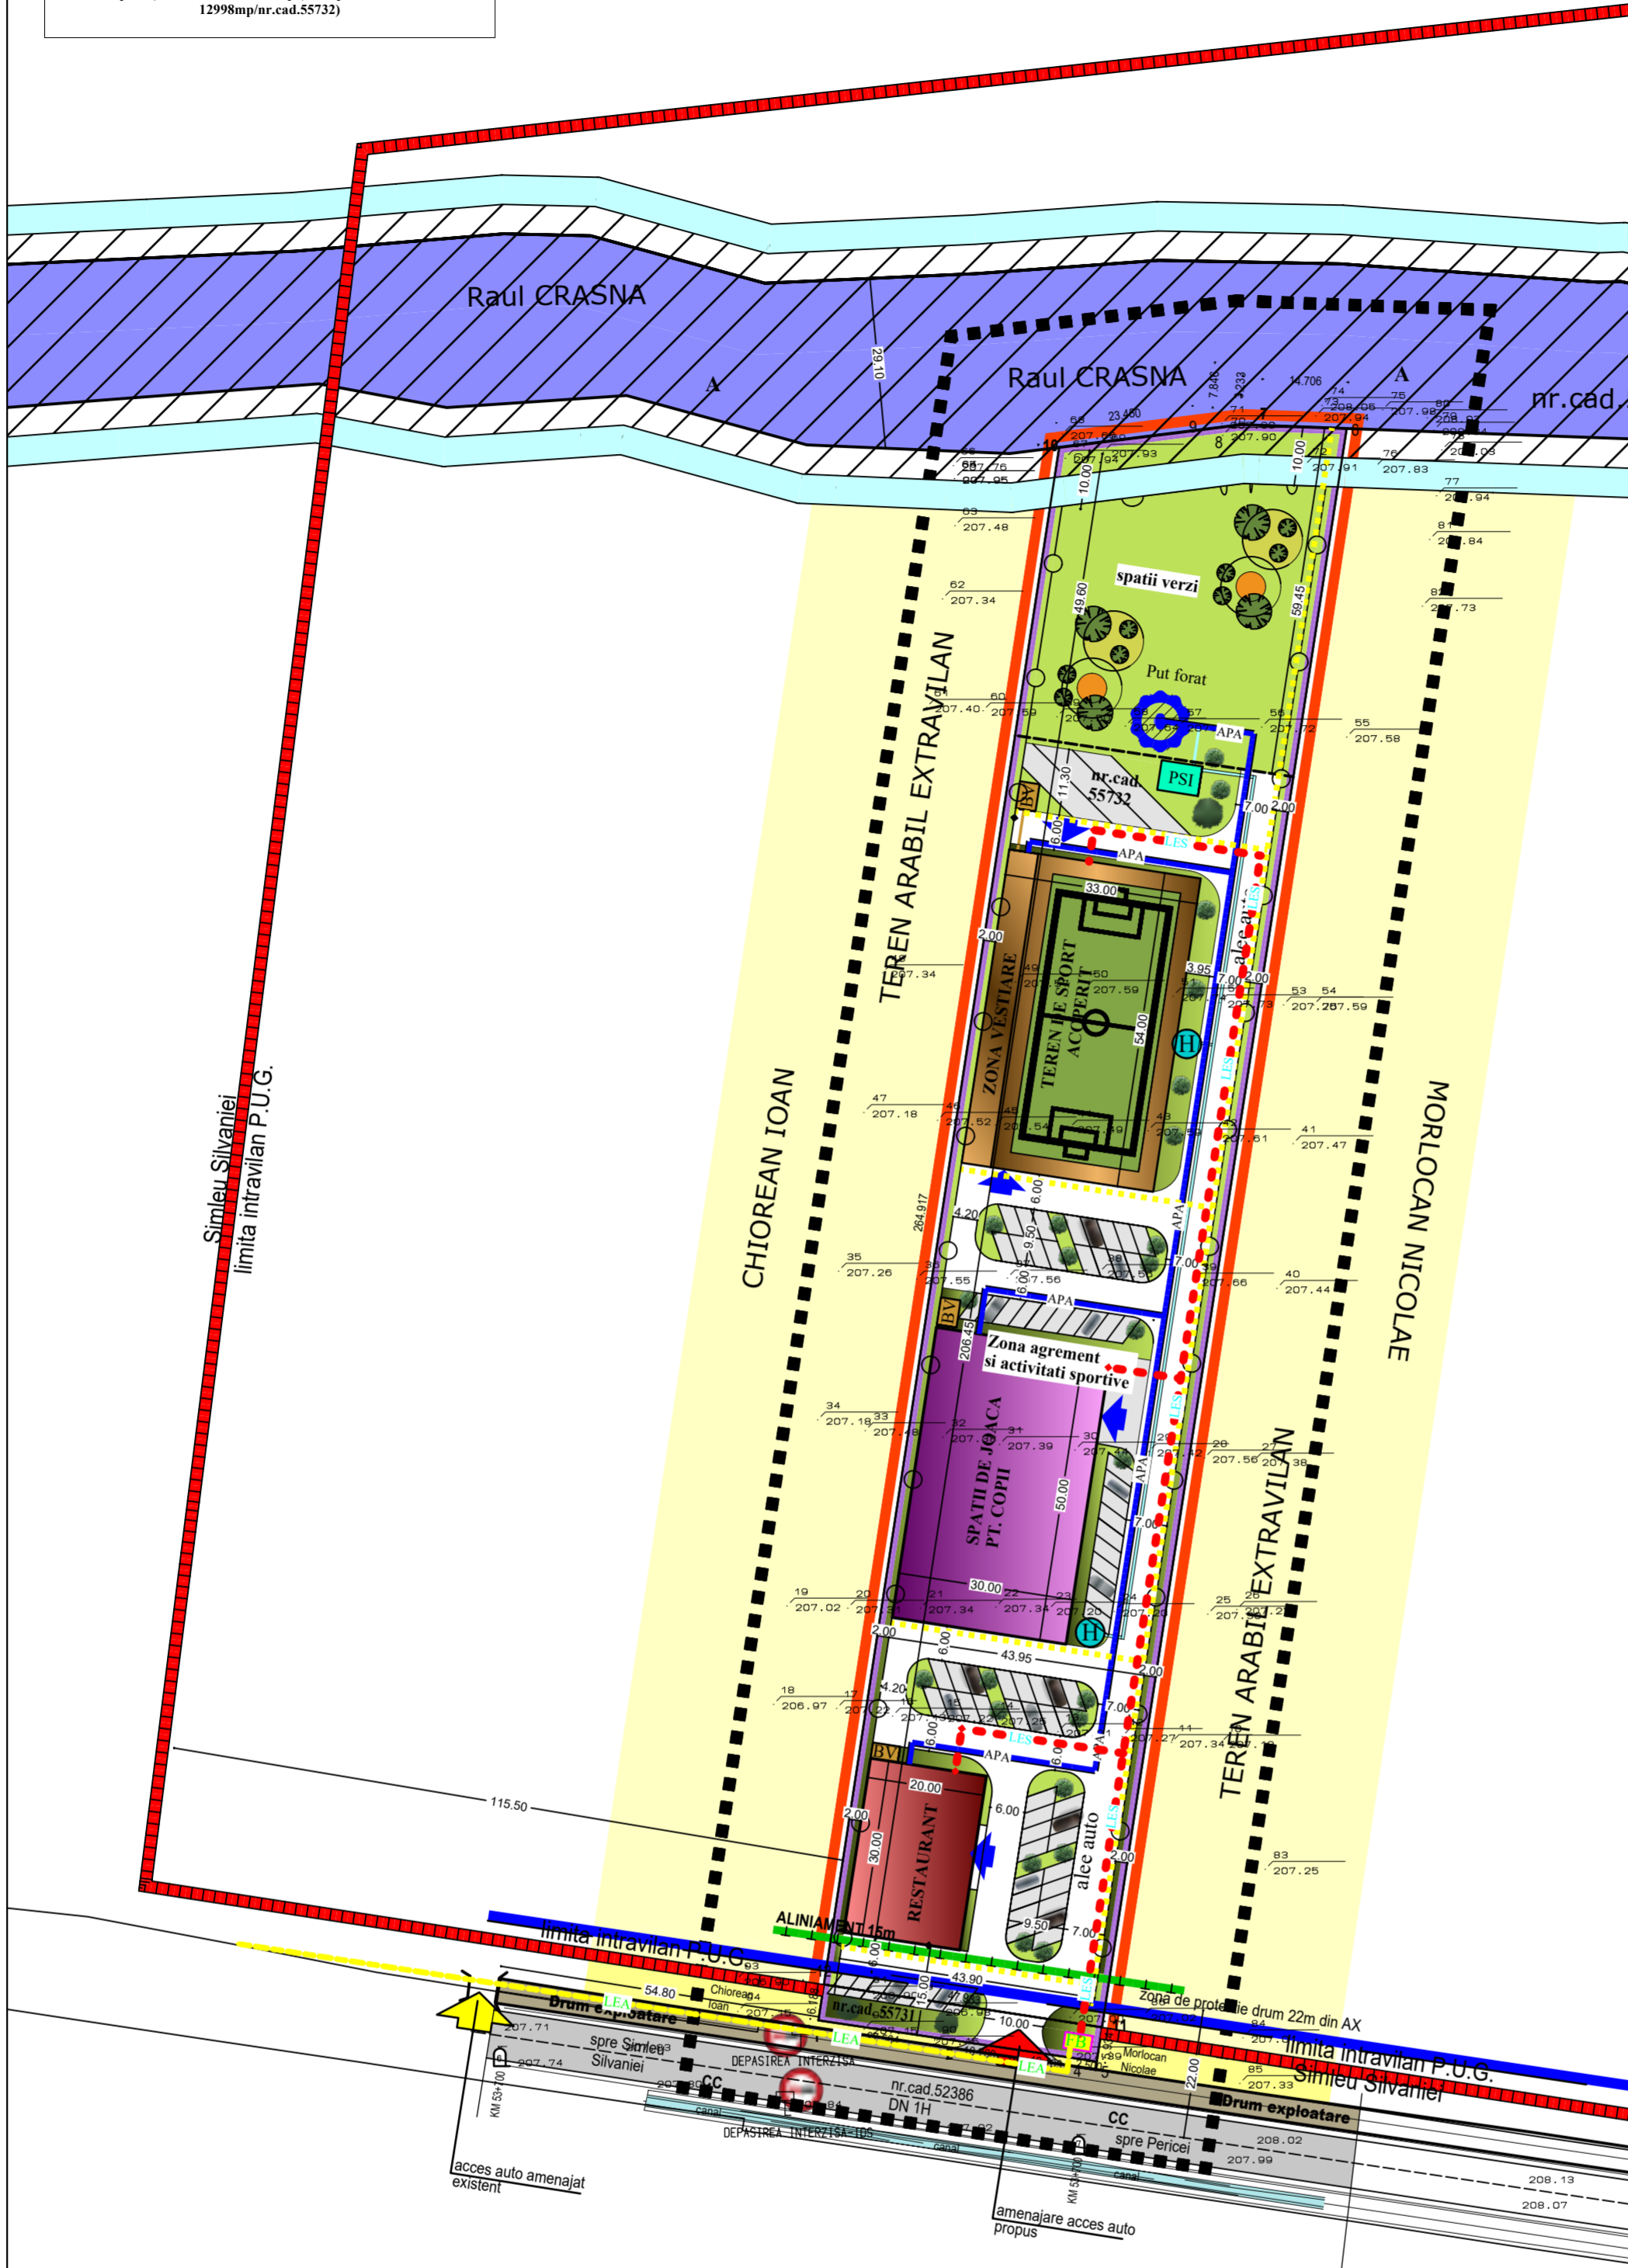

Verificator / expert	Nume	Semnatura	Cerinta	amplasament : extravilan si intravilan loc. Simleu Silvaniei, jud. Salaj	
<b>M.A.B. STUDIO DE ARHITECTURA S.R.L.</b> Zalau, str. lt. col. T.Moldoveanu nr.3, tel : 0760601964			beneficiar : <b>SC COSTITIME SRL</b> Simleu Silvaniei, str.Nucului , nr. 2, Jud. Salaj		Proiect nr. : 44/2023
Callitatea	Nume	Semnatura	Scara : 1: 1000	titlu proiect : INTOCMIRE PUZ - INTRODUCERE IN INTRAVILANUL LOC. SIMLEU SILVANIEI IN SCOPUL AMENAJARE ZONA DE AGREMENT SI ACTIVITATI SPORTIVE	
Sef proiect	arh. Marcu Alina Bianca		Data :	titlu plansa : <b>RETELE EDILITARE</b>	
Proiectat editare	ing. Crisan Rodica		01.2023	Plansa nr. : U 04	
Desenat	ing. Crisan Rodica				